


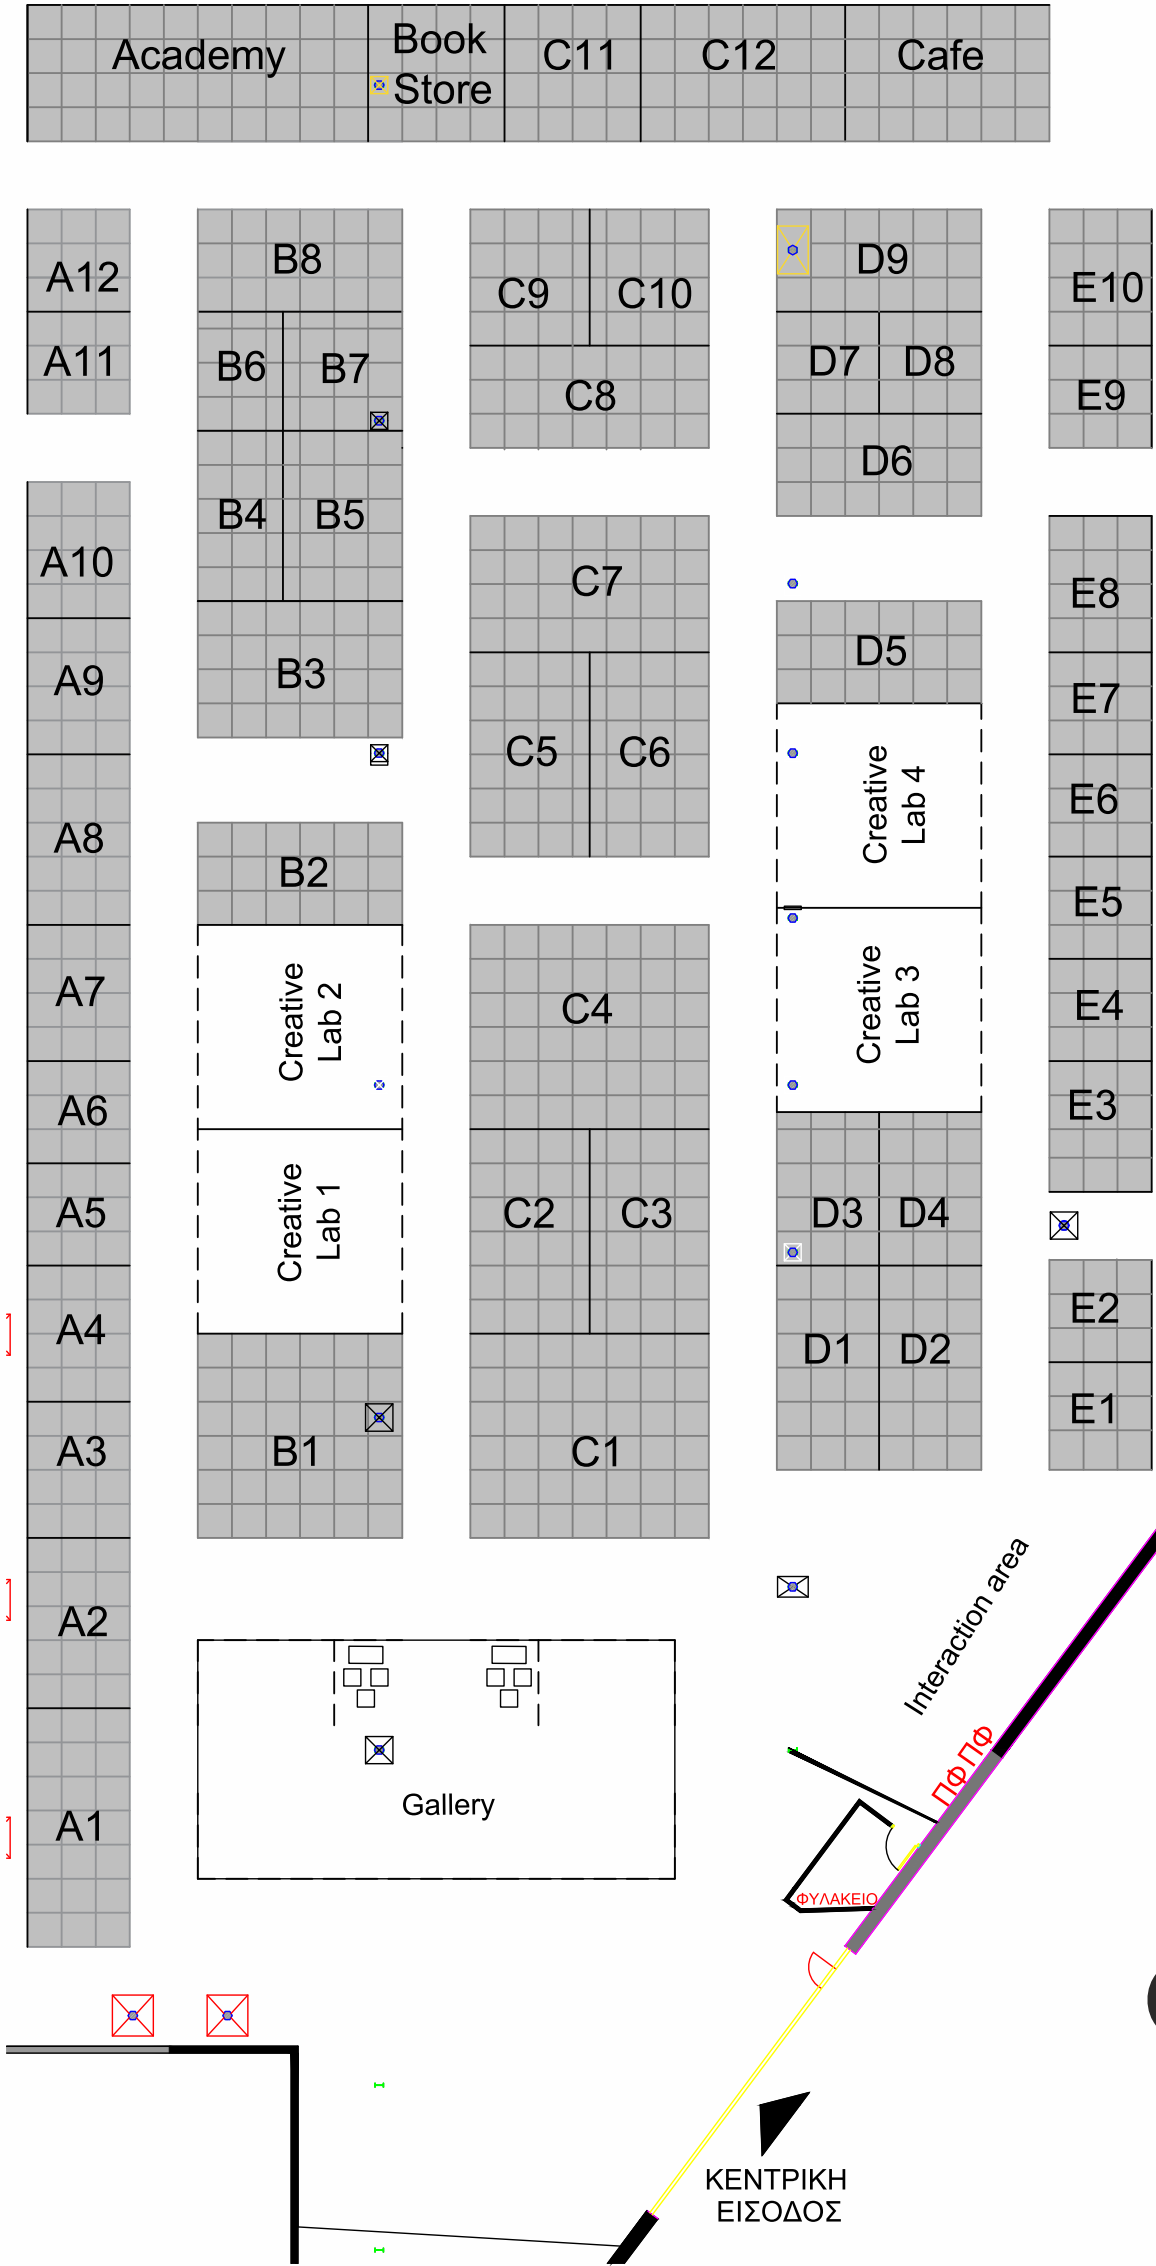

ΠΕΡΙΠΤΕΡΑ

Αρ.Π	Διαστάσεις	m ²
A1	3X7	21
A2	3X5	15
A3	3X4	12
A4	3X4	12
A5	3X3	9
A6	3X3	9
A7	3X4	12
A8	3X5	15
A9	3X4	12
A10	3X4	12
A11	3X3	9
A12	3X3	9

Αρ.Π	Διαστάσεις	m ²
B1	6x6	36
B2	6x3	18
B3	6x4	24
B4	2,5x5	12,5
B5	3,5x5	17,5
B6	2,5x3,5	8,75
B7	3,5x3,5	12,25
B8	6x3	18

Αρ.Π	Διαστάσεις	m ²
C1	7x6	42
C2	3,5x6	21
C3	3,5x6	21
C4	7x6	42
C5	3,5x6	21
C6	3,5x6	21
C7	7x4	28
C8	7x3	21
C9	3,5x4	14
C10	3,5x4	14
C11	4x4	16
C12	6x4	24

Αρ.Π	Διαστάσεις	m ²
D1	3x6	18
D2	3x6	18
D3	3x4,5	3,5
D4	3x4,5	3,5
D5	6x3	18
D6	6x3	18
D7	3x3	9
D8	3x3	9
D9	6x3	18

Αρ.Π	Διαστάσεις	m ²
E1	3x3	9
E2	3x3	9
E3	3x4	12
E4	3x3	9
E5	3x3	9
E6	3x3	9
E7	3x3	9
E8	3x4	12
E9	3x3	9
E10	3x4	12

CREATIVE
-IN-
ATHENS

21>22
ΝΟΕΜΒΡΙΟΥ
2026

ΠΑΛΙΟ ΑΜΑΞΟΣΤΑΣΙΟ Ο.ΣΥ / ΓΚΑΖΙ